

Dallastown Borough

Stormwater Management Small Project's Guide

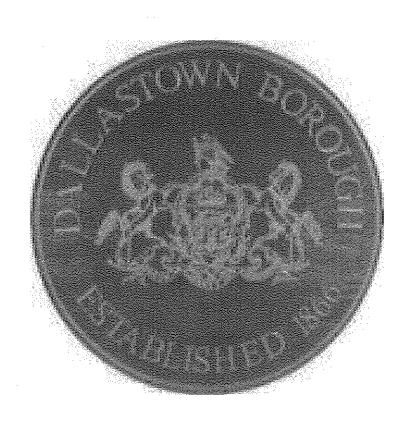

Main Street

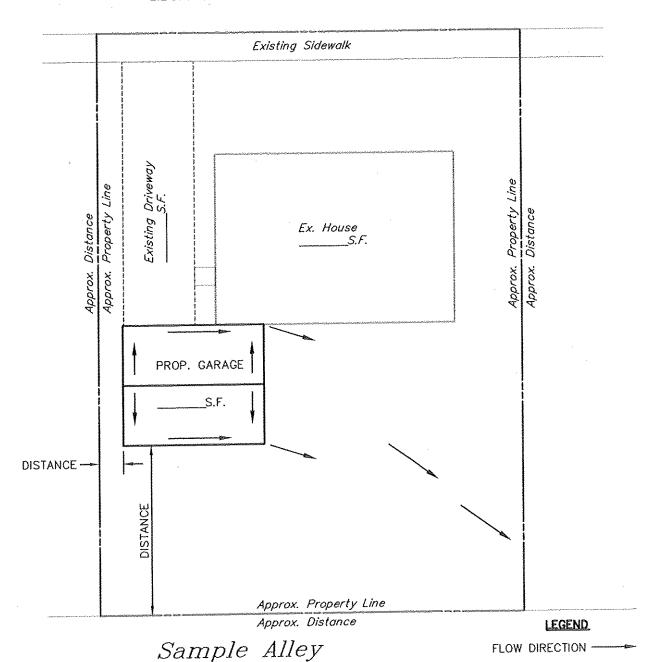

DALLASTOWN BOROUGH




Excellence in Civil Engineering

38 N. DUKE STREET YORK, PA • PHONE (717) 846-4805 • FAX (717)846-5811 50 WEST MODLE ST. GETTYSBURG, PA • PHONE (717) 337-3021 • FAX (717) 337-0782 315 W. JAMES ST., SUITE 102 LANCASTER, PA • PHONE (717) 481-2991 • FAX (717) 481-5690 WWW.CSDAMDSON.COM

ATTACHMENT A1 SAMPLE SKETCH/ SITE PLAN

_	
DRAWN BY	APS
CHECKED	вү
SCALE	N.T.S.
DATE	DECEMBER 2012
DWG, NO.	ORDINANCE EXHIBITS
FILE NO.	1209,9.00.07

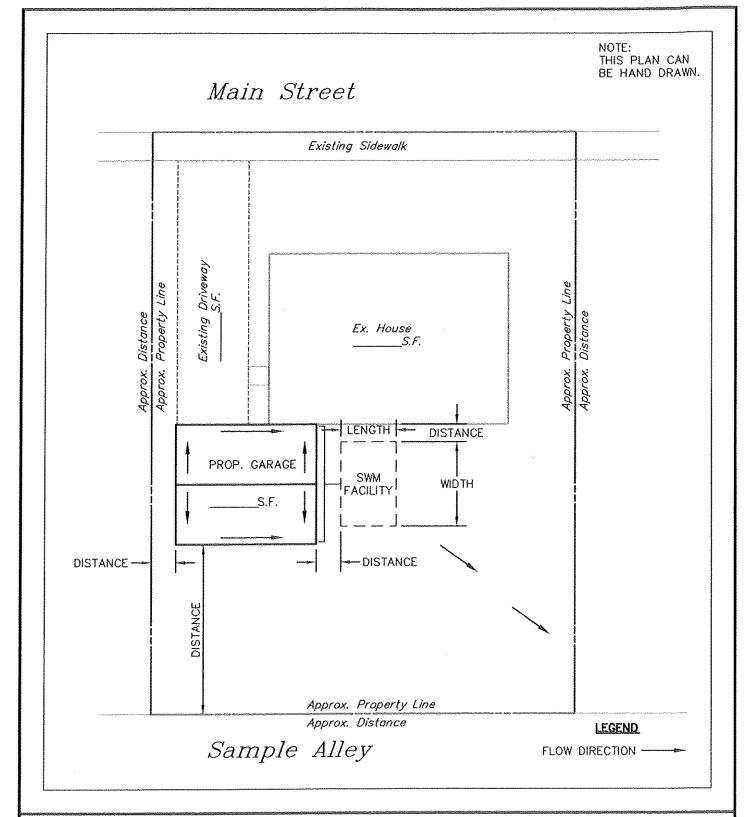

DALLASTOWN BOROUGH




Excellence in Civil Engineering

38 N. DUKE STREET YORK, PA · PHONE (717) 846-4805 · FAX (717)846-5811
50 WEST WEDGE ST. GETTYSBURG, PA · PHONE (717) 337-3021 · FAX (717) 337-0762
315 W. JANES ST., SUITE 102 LANCASTER, PA · PHONE (717) 481-2991 · FAX (717) 481-8890
WWW.CSDAYIDSON.COM

ATTACHMENT A2 SAMPLE SWM SITE PLAN

DRAWN B	Y APS
CHECKED	BY
SCALE	N,T.S.
DATE	DECEMBER 2012
DWG. NO.	ORDINANCE EXHIBITS
FILE NO.	1209.9.00.07

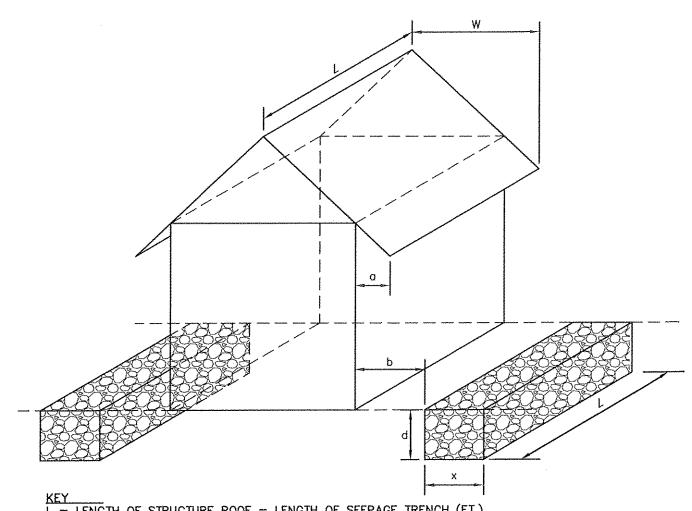

L = LENGTH OF STRUCTURE ROOF = LENGTH OF SEEPAGE TRENCH (FT.)

W = WIDTH OF ONE SIDE OF THE ROOF (FT)

a = EAVE OVERHANG (FT)

b = DISTANCE FROM STRUCTURE WALL TO SEEPAGE TRENCH (FT) = a + 1 FT => PLACE EDGE OF TRENCH ONE FOOT PAST EAVES

x = WIDTH OF SEEPAGE TRENCH (FT) d = DEPTH OF SEEPAGE TRENCH (FT)

REQUIRED VOLUME OF TRENCH \Rightarrow L*W*2/12 = L*x*d*0.4 \Rightarrow X=0.28W (d=1.5')

RATIO: 3.6 TO 1

(IMPERVIOUS TO INFILTRATION)

NOTES

TRENCH MUST BE PROVIDED ON EACH SIDE OF STRUCTURE.

2.) SIDE AND BOTTOM OF TRENCH TO BE WRAPPED IN CLASS 1 GEOTEXTILE.

TRENCH TO BE FILLED WITH CLEAN STONE (3/4" MIN. SIZE).

- 4.) TRENCH TO BE CONSTRUCTED AT 0% SLOPE ON UNDISTURBED SOIL.
- 5.) TRENCH TO BE CHECKED REGULARLY TO MAINTAIN PROPER OPERATION.

DALLASTOWN BOROUGH




Excellence in Civil Engineering

38 N. DUKE STREET YORK, PA . PHONE (717) 846-4805 . FAX (717)846-5811 50 WEST MEDICE ST. GETTYSBURG, PA . PHONE (717) 337-3021 . FAX (717) 337-0782 315 W. JAMES ST., SUITE 102 LANCASTER, PA . PHONE (717) 481-2891 . FAX (717) 481-8690 WWW.CSDAVIDSON.COM

ATTACHMENT B1 STORMWATER MANAGEMENT SAMPLE STRUCTURES WITHOUT GUTTERS A

DRAWN B	/ APS
CHECKED	BY
SCALE	N.T.S.
DATE	DECEMBER 2012
DWG. NO.	ORDINANCE EXHIBITS
FILE NO.	1029.9,00.07

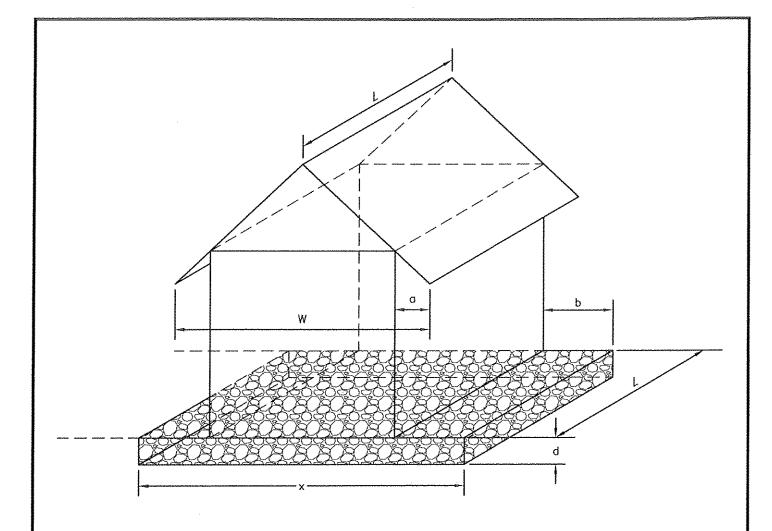

L = LENGTH OF STRUCTURE ROOF = LENGTH OF SEEPAGE BED (FT.)

W = WDTH OF ENTIRE ROOF (FT)

a = EAVE OVERHANG (FT)

b = DISTANCE FROM STRUCTURE WALL TO EDGE OF SEEPAGE BED (FT)

= a + 1 FT => PLACE EDGE OF BED ONE FOOT PAST EAVES

x = WDTH OF SEEPAGE BED (FT)

x = W + 2 FT

d = DEPTH OF SEEPAGE BED (FT) d = 6" TO 8" (AVERAGE)

- 1.) SIDE AND BOTTOM OF BED TO BE WRAPPED IN CLASS 1 GEOTEXTILE.
- 2.) BED TO BE FILLED WITH CLEAN STONE (3/4" MIN. SIZE).
- 3.) BED TO BE CONSTRUCTED AT 0% SLOPE ON UNDISTURBED SOIL.
- 4.) BED TO BE CHECKED REGULARLY TO MAINTAIN PROPER OPERATION.

DALLASTOWN BOROUGH




Excellence in Civil Engineering

38 N. DUKE STREET YORK, PA . PHONE (717) 846-4805 . FAX (717)846-5811 50 WEST MODILE ST. CETTYSBURG, PA . PHONE (717) 337-3021 . FAX (717) 337-0782 315 W. JAMES ST., SUITE 102 LANCASTER, PA . PHONE (717) 481-2991 . FAX (717) 481-8690 WWW.CSDAVIDSON.COM

ATTACHMENT B2 STORMWATER MANAGEMENT SAMPLE STRUCTURES WITHOUT GUTTERS B

DALLASTOWN BOROUGH YORK COUNTY, PENNSYLVANIA

DRAWN BY APS CHECKED BY SCALE N.T.S. DATE **DECEMBER 2012** DWG. NO. ORDINANCE EXHIBITS FILE NO. 1029 9.00.07

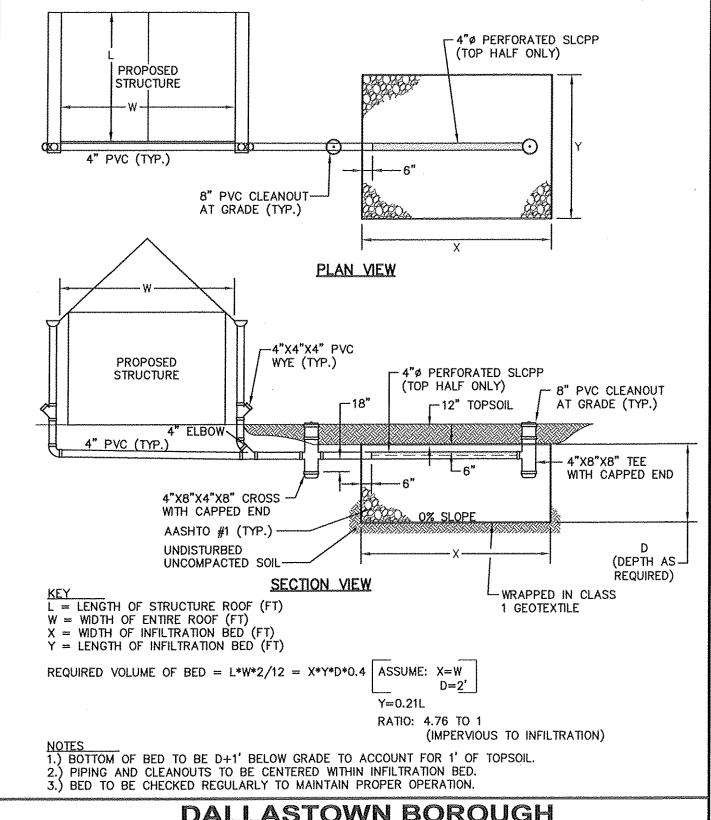

DALLASTOWN BOROUGH




Excellence in Civil Engineering

38 H. DUKE STREET YORK, PA . PHONE (717) 846-4805 . FAX (717)846-5811 50 WEST MEDDLE ST. GETTYSEURG, PA . PHONE (717) 337-3021 . FAX (717) 337-0782 315 W. JUNES ST., SUITE 102 LANCASTER, PA . PHONE (717) 481-2991 . FAX (717) 481-5690 WWW.CSDAVIDSON.COM


ATTACHMENT B3 STORMWATER MANAGEMENT **SAMPLE** STRUCTURES WITH GUTTERS

DALLASTOWN BOROUGH YORK COUNTY, PENNSYLVANIA

DRAWN BY APS CHECKED BY SCALE NONE DECEMBER 2012 DATE DWG. NO. ORDINANCE EXHIBITS 1209.9.00.07 FILE NO.

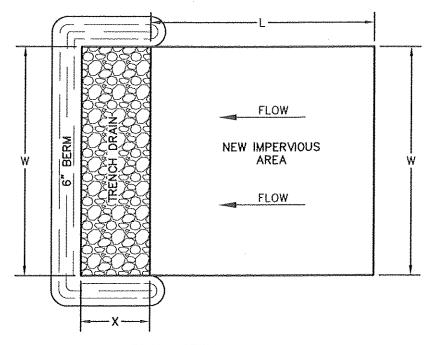

PLAN VIEW

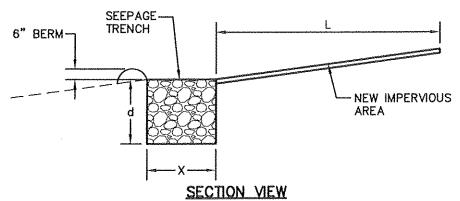

L = LENGTH OF NEW IMPERVIOUS SURFACE (FT) - MAY NOT EXCEED 75'

W = WIDTH OF NEW IMPERVIOUS SURFACE = LENGTH OF SEEPAGE TRENCH (FT)

X = WIDTH OF SEEPAGE TRENCH (FT) d = DEPTH OF SEEPAGE TRENCH (FT)

REQUIRED VOLUME OF TRENCH => W*L*2/12 = X*W*d*0.4 => X=0.28L (D=1.5')

NOTES

- 1.) SIDE AND BOTTOM OF TRENCH TO BE WRAPPED IN CLASS 1 GEOTEXTILE.
- 2.) TRENCH TO BE FILLED WITH CLEAN STONE (3/4" MIN. SIZE).
 3.) TRENCH TO BE CONSTRUCTED AT 0% SLOPE ON UNDISTURBED SOIL.
- 4.) TRENCH TO BE CHECKED REGULARLY TO MAINTAIN PROPER OPERATION.

DALLASTOWN BOROUGH




Excellence in Civil Engineering

38 N. DUKE STREET YORK, PA . PHONE (717) 846-4805 . FAX (717)846-5811 50 WEST MEDILE ST. GETTYSBURG, PA . PHONE (717) 337-3021 . FAX (717) 337-0782 315 W. JAMES ST., SUITE 102 LANCASTER, PA . PHONE (717) 481-2991 . FAX (717) 481-8890 WWW.CSDAVIDSON.COM

ATTACHMENT B4 STORMWATER MANAGEMENT SAMPLE AT GRADE IMPERVIOUS

DALLASTOWN BOROUGH YORK COUNTY, PENNSYLVANIA

DRAWN BY APS CHECKED BY SCALE N.T.S. DECEMBER 2012 DATE DWG. NO. ORDINANCE EXHIBITS FILE NO. 1209.9.00.07

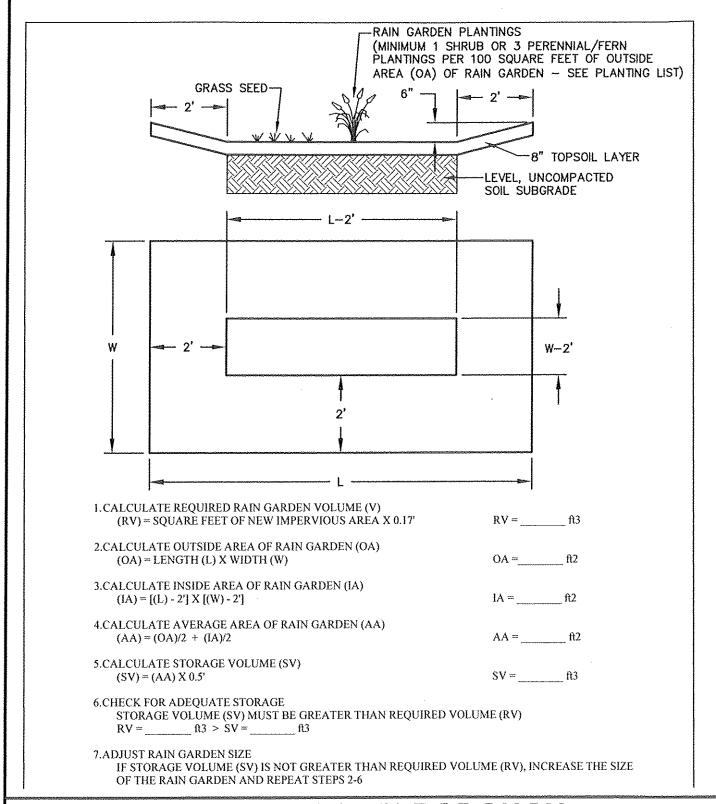

DALLASTOWN BOROUGH

C.S.Davidson,Inc.

Excellence in Civil Engineering

38 N. DUKE STREET YORK, PA · PHONE (717) 848-4805 · FAX (717)846-5811
50 WEST MIDDLE ST. GETTYSBURG, PA · PHONE (717) 337-3021 · FAX (717) 337-0782
315 W. JAMES ST., SHITE 102 LANCASTER, PA · PHONE (717) 481-2991 · FAX (717) 481-8590
WWW.CSDAY/IDSON.COM

ATTACHMENT B5 RAIN GARDEN

DRAWN BY	MPA	
CHECKED BY		
SCALE	N.T.S.	
DATE	DECEMBER 2012	
DWG. NO. Rain	ı Garden Detail.dwg	
FILE NO.	1209.9.00.07	

Rain Garden Native Planting List

Perennials and Ferns:

Blue false indigo (Baptisia australis)

Blue flag iris (Iris versicolor)

Blue star (Amsonia tabernaemontana)

Blue vervain (Verbena hastata)

Boltonia (Boltonia asteroides)

Boneset (Eupatorium perfoliatum)

Bottlebrush grass (Hystrix patula)

Broomsedge (Andropogon virginicus)

Cardinal flower (Lobelia cardinalis)

Cinnamon fern (Osmunda cinnamomea)

Culvers root (Veronicastrum virginicum)

Golden ragwort (Senecio aureus)

Goldenrod (Solidago patula, S. rugosa)

Great blue lobelia (Lobelia siphlitica)

Green bullrush (Scirpus atrovirens)

Horsetail (Equisetum species)

Marsh marigold (Caltha palustris)

Mistflower (Eupatorium colestinum)

Monkey flower (Mimulus ringens)

New England aster (Aster novae-anglia)

New York aster (Aster novi-belgii)

Obedient plant (Physotegia virginiana)

Royal fern (Osmunda regalis)

Seedbox (Ludwigia alternifolia)

Sensitive fern (Onoclea sensibilis)

Sneezeweed (Helenium autumnale)

Soft rush (Juneus effusus)

Swamp milkweed (Asclepias incarnata)

Swamp rose mallow (Hibiscus moscheutos)

Swamp sunflower (Helianthus angustifolius)

Switchgrass (Panicum virgatum)

Threadleaf coreopsis (Coreopsis verticillata)

Tussock sedge (Carex stricta)

White turtlehead (Chelone glabra)

Woolgrass (Scirpus cyperinus)

Shrubs:

American beautyberry (Calicarpa americana)

Arrowwood (Viburnum dentatum)

Black chokeberry (Aronia melanocarpa)

Broad-leaved meadowsweet (Spirea latifolia)

Buttonbush (Cephalanthus occidentalis)

Elderberry (Sambucus canadensis)

Inkberry (Ilex glabra)

Narrow-leaved meadowsweet (Spirea alba)

Ninebark (Physocarpus opulifolius)

Possumhaw (Viburnum nudum)

Red-osier dogwood (Cornus sericea)

St. Johnswort (Hypericum densiflorum)

Silky dogwood (Cornus amomum)

Smooth alder (Alnus serrulata)

Spicebush (Lindera benzoin)

Swamp azalea (Rhododendron viscosum)

Swamp rose (Rosa palustris)

Sweet pepperbush (Clethra alnifolia)

Wild raisin (Viburnum cassinoides)

Winterberry (Ilex verticillata)

Virginia sweetspire (Itea virginica)

SWM	Permit #:
-----	-----------

Small Projects Guide - Sample Operation & Maintenance Plan

Construction:

- 1. Install erosion and sedimentation control facilities.
- 2. Stormwater Management Facility (ies) shall be installed before impervious areas are completed. If earthwork is involved during the construction of the impervious area, then extreme caution shall be taken so that sediment does not wash into the SWM Facility (ies).
- 3. Mark the locations of the SWM facility (ies).
- 4. Excavate the SWM Facility to the required depth. Contact municipality for inspection prior to filling. If standing water is encountered, a SWM Site Plan may need to be submitted; contact Municipal Engineer. All excavated materials shall be removed from the site or stabilized.

For Stone Infiltration Structures

- 5. Line excavation with Geotextile.
- 6. Backfill SWM Facility with required stone. If required: Install piping, cleanouts and associated facilities as detailed.
- 7. If required: Close geotextile material over stone bedding.
- 8. If required: Place topsoil over trench.
- 9. Stabilize and seed all disturbed areas.

For Rain Gardens

- 5. Place topsoil over excavated area.
- 6. Install plantings as shown on the plan.
- 7. Stabilize and seed all disturbed areas.

Maintenance:

- 1. The SWM Facility shall be checked regularly to ensure that no standing water exists in the facility 3 days after a rain event. If water is encountered, the facility may need to be modified. Notification of the municipality is required if facility is not functioning before any modifications are made.
- 2. Monitor the SWM facility to ensure that no sediment, grass clippings, leaves, and other similar accumulations occur on top of, and/or within, the SWM Facility.

I have read and agree to the above Operation and Maintenance Plan. I, as the property owner, am responsible for the proper construction, operation and maintenance for the SWM Facilities. If I fail to adhere to any of these tasks, the Borough may perform the services required and charge the appropriate fees. Nonpayment of the fees may result in a lien against my property.

	## \$	D 4:
Applicant Name (Printed)	Signature	Date